


Batten Layout - around an opening

#107.22.01

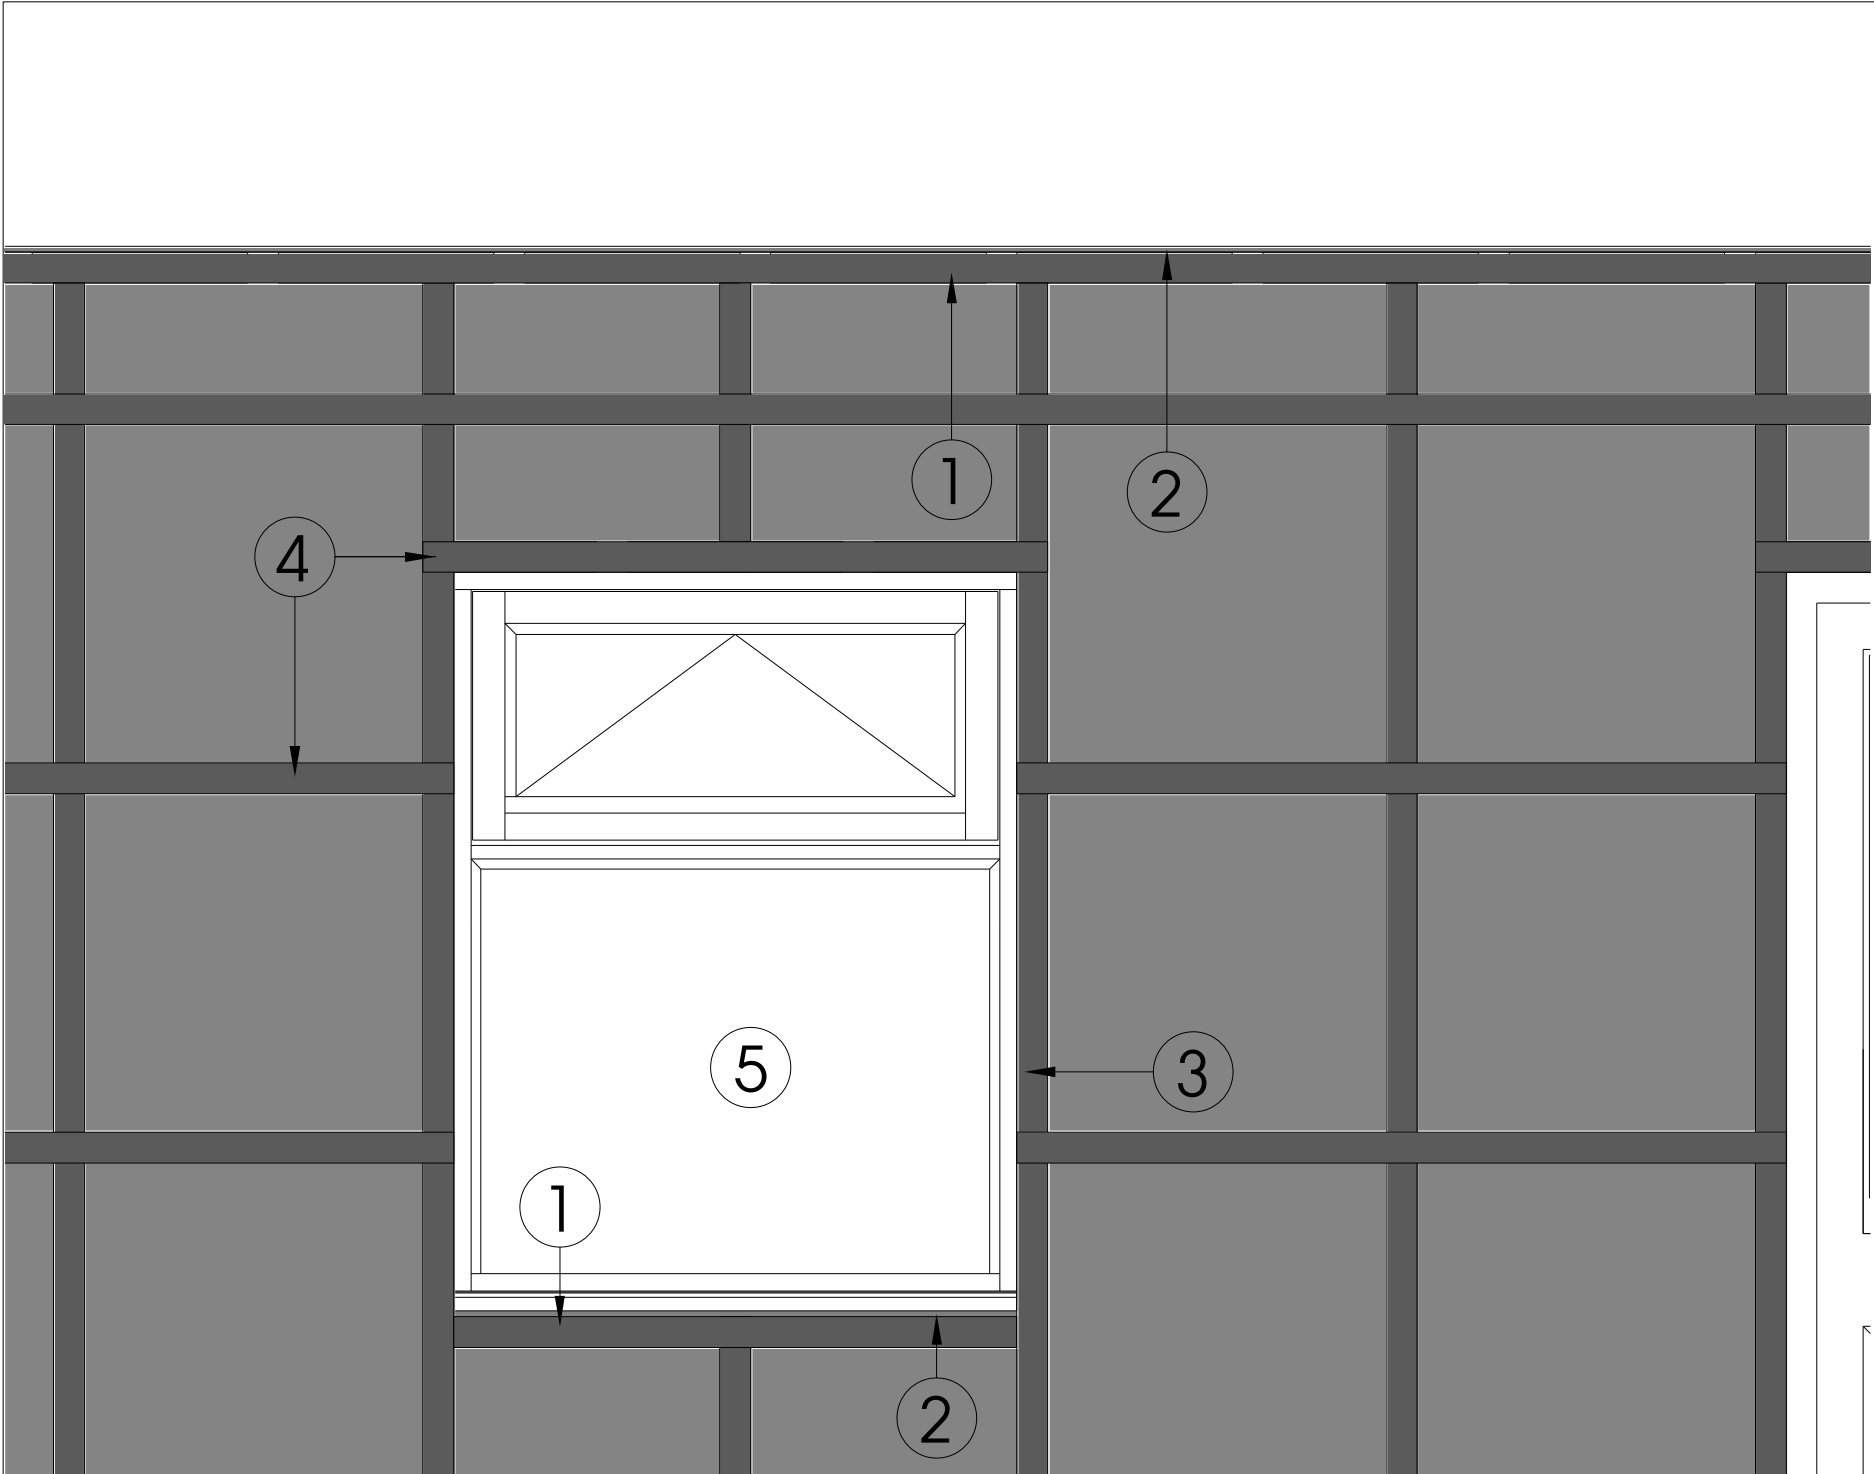

- 1 - Perforated Closure
(behind batten)
- 2 - 10mm Gap
- 3 - Battens at 600mm
centres
- 4 - Cross battens at 600mm
centres
- 5 - Example window